
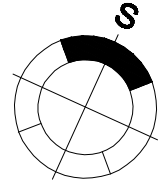


OSNOVA DUPLEKSA (IZVODJENJE) 1:100

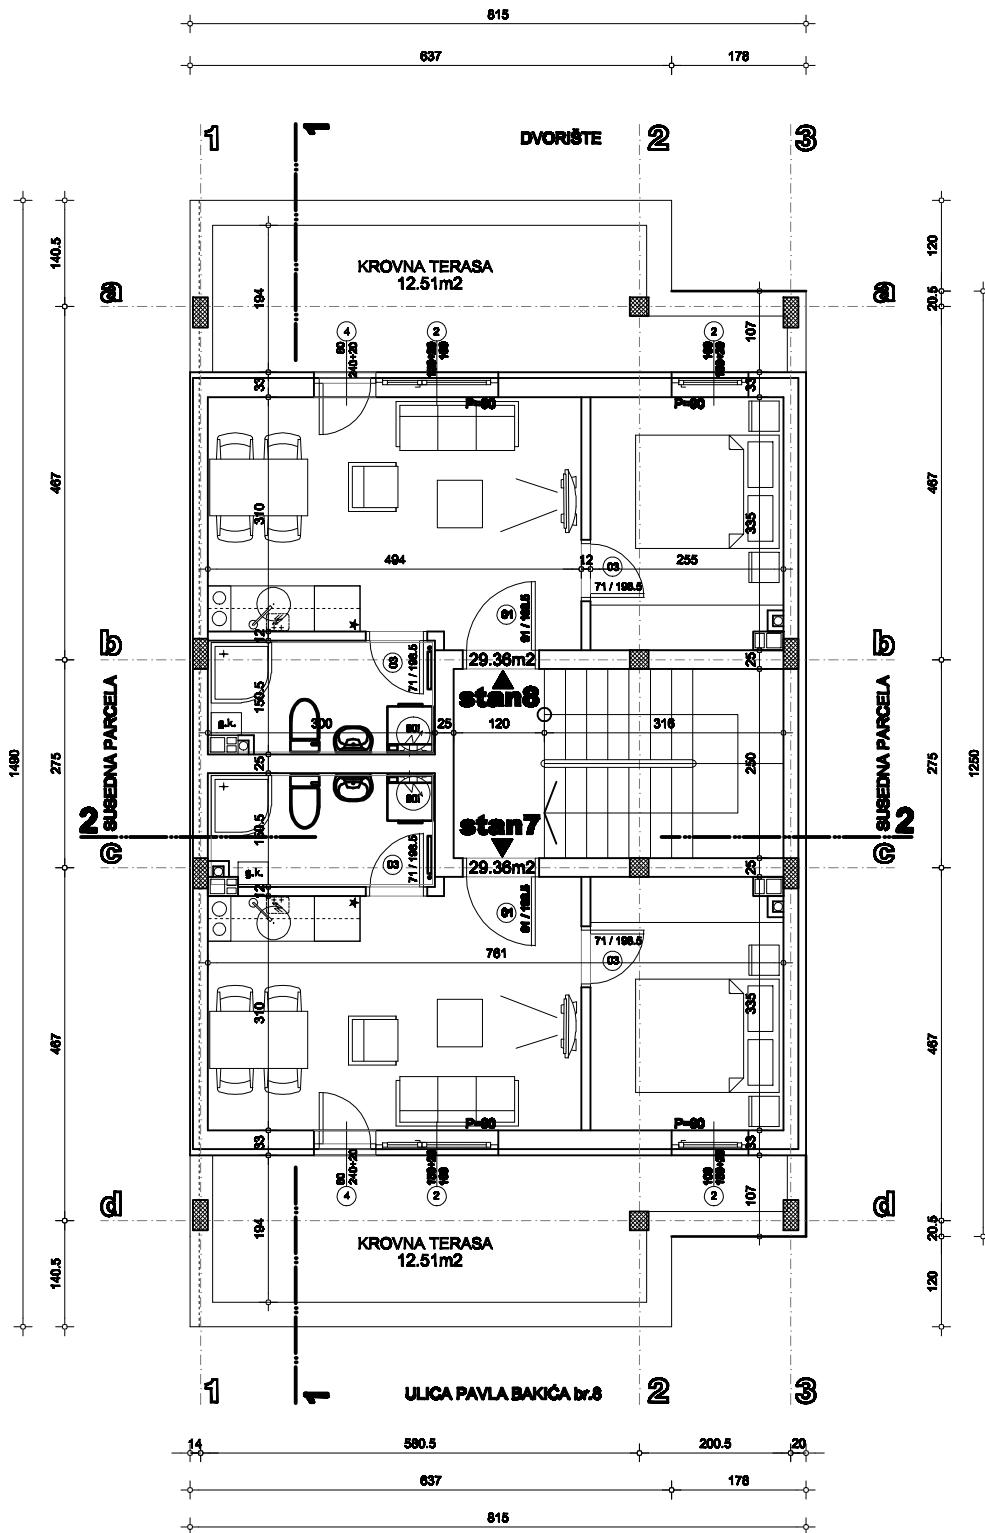

 	
INVESTITOR	FIDOM D.O.O. TOLSTOJEVA 88, NOVI SAD
OBJEKAT	STAMBENI OBJEKAT P+1+PK(+DUP) Ul. Pavla Bakića br.8, Novi Sad (opisno br.2887/28, polovinski broj 1) K.O. VETERNIK
PROJEKTANT	STUDIO F biro za projektovanje i inženjering Danila Kiša 3, Novi Sad
VRSTA PROJEKTA:	IDR - IDEJNO REŠENJE
NAZIV DELA PROJEKTA:	1 - PROJEKAT ARHITEKTURE
SADRŽAJ	OSNOVA DUPLEKSA
ODGOVORNI PROJEKTANT	MILAN KOVAČEVIĆ d.l.a. br. licence: 300 5165 03
PROJEKTANT SARADNIK	IVAN STEGIĆ d.l.a.
	razmera 1:100 datum februar 2020. E-broj E-766/20-IDR list (IZVODJENJE) 6